

Gilmac Manufacturing Facility n8 job. 0560



sub-station adjacent to site



site



adjacent sub-station



view to site



access road to site



existing building on entrance



panoramic view





C R A N F O R D W A Y

SCANNED

LONDON BOROUGH OF HARINGEY
ENVIRONMENTAL SERVICE
PLANNING ENVIRONMENTAL POLICY & PERFORMANCE SERVICE
PLANNING PRESENTED
10 APR 2006
Regd. No. HGY / 2nd / 0711


KEY
approximate circulation zone

Gilmac N8
Head Office & Manufacturing Facility
upper ground floor + site plan

MEPK
ARCHITECTS

10, 12 South Street
London N1 7RS
T: 020 7251 5573
F: 020 7251 5574
www.mepk.co.uk

existing storage building

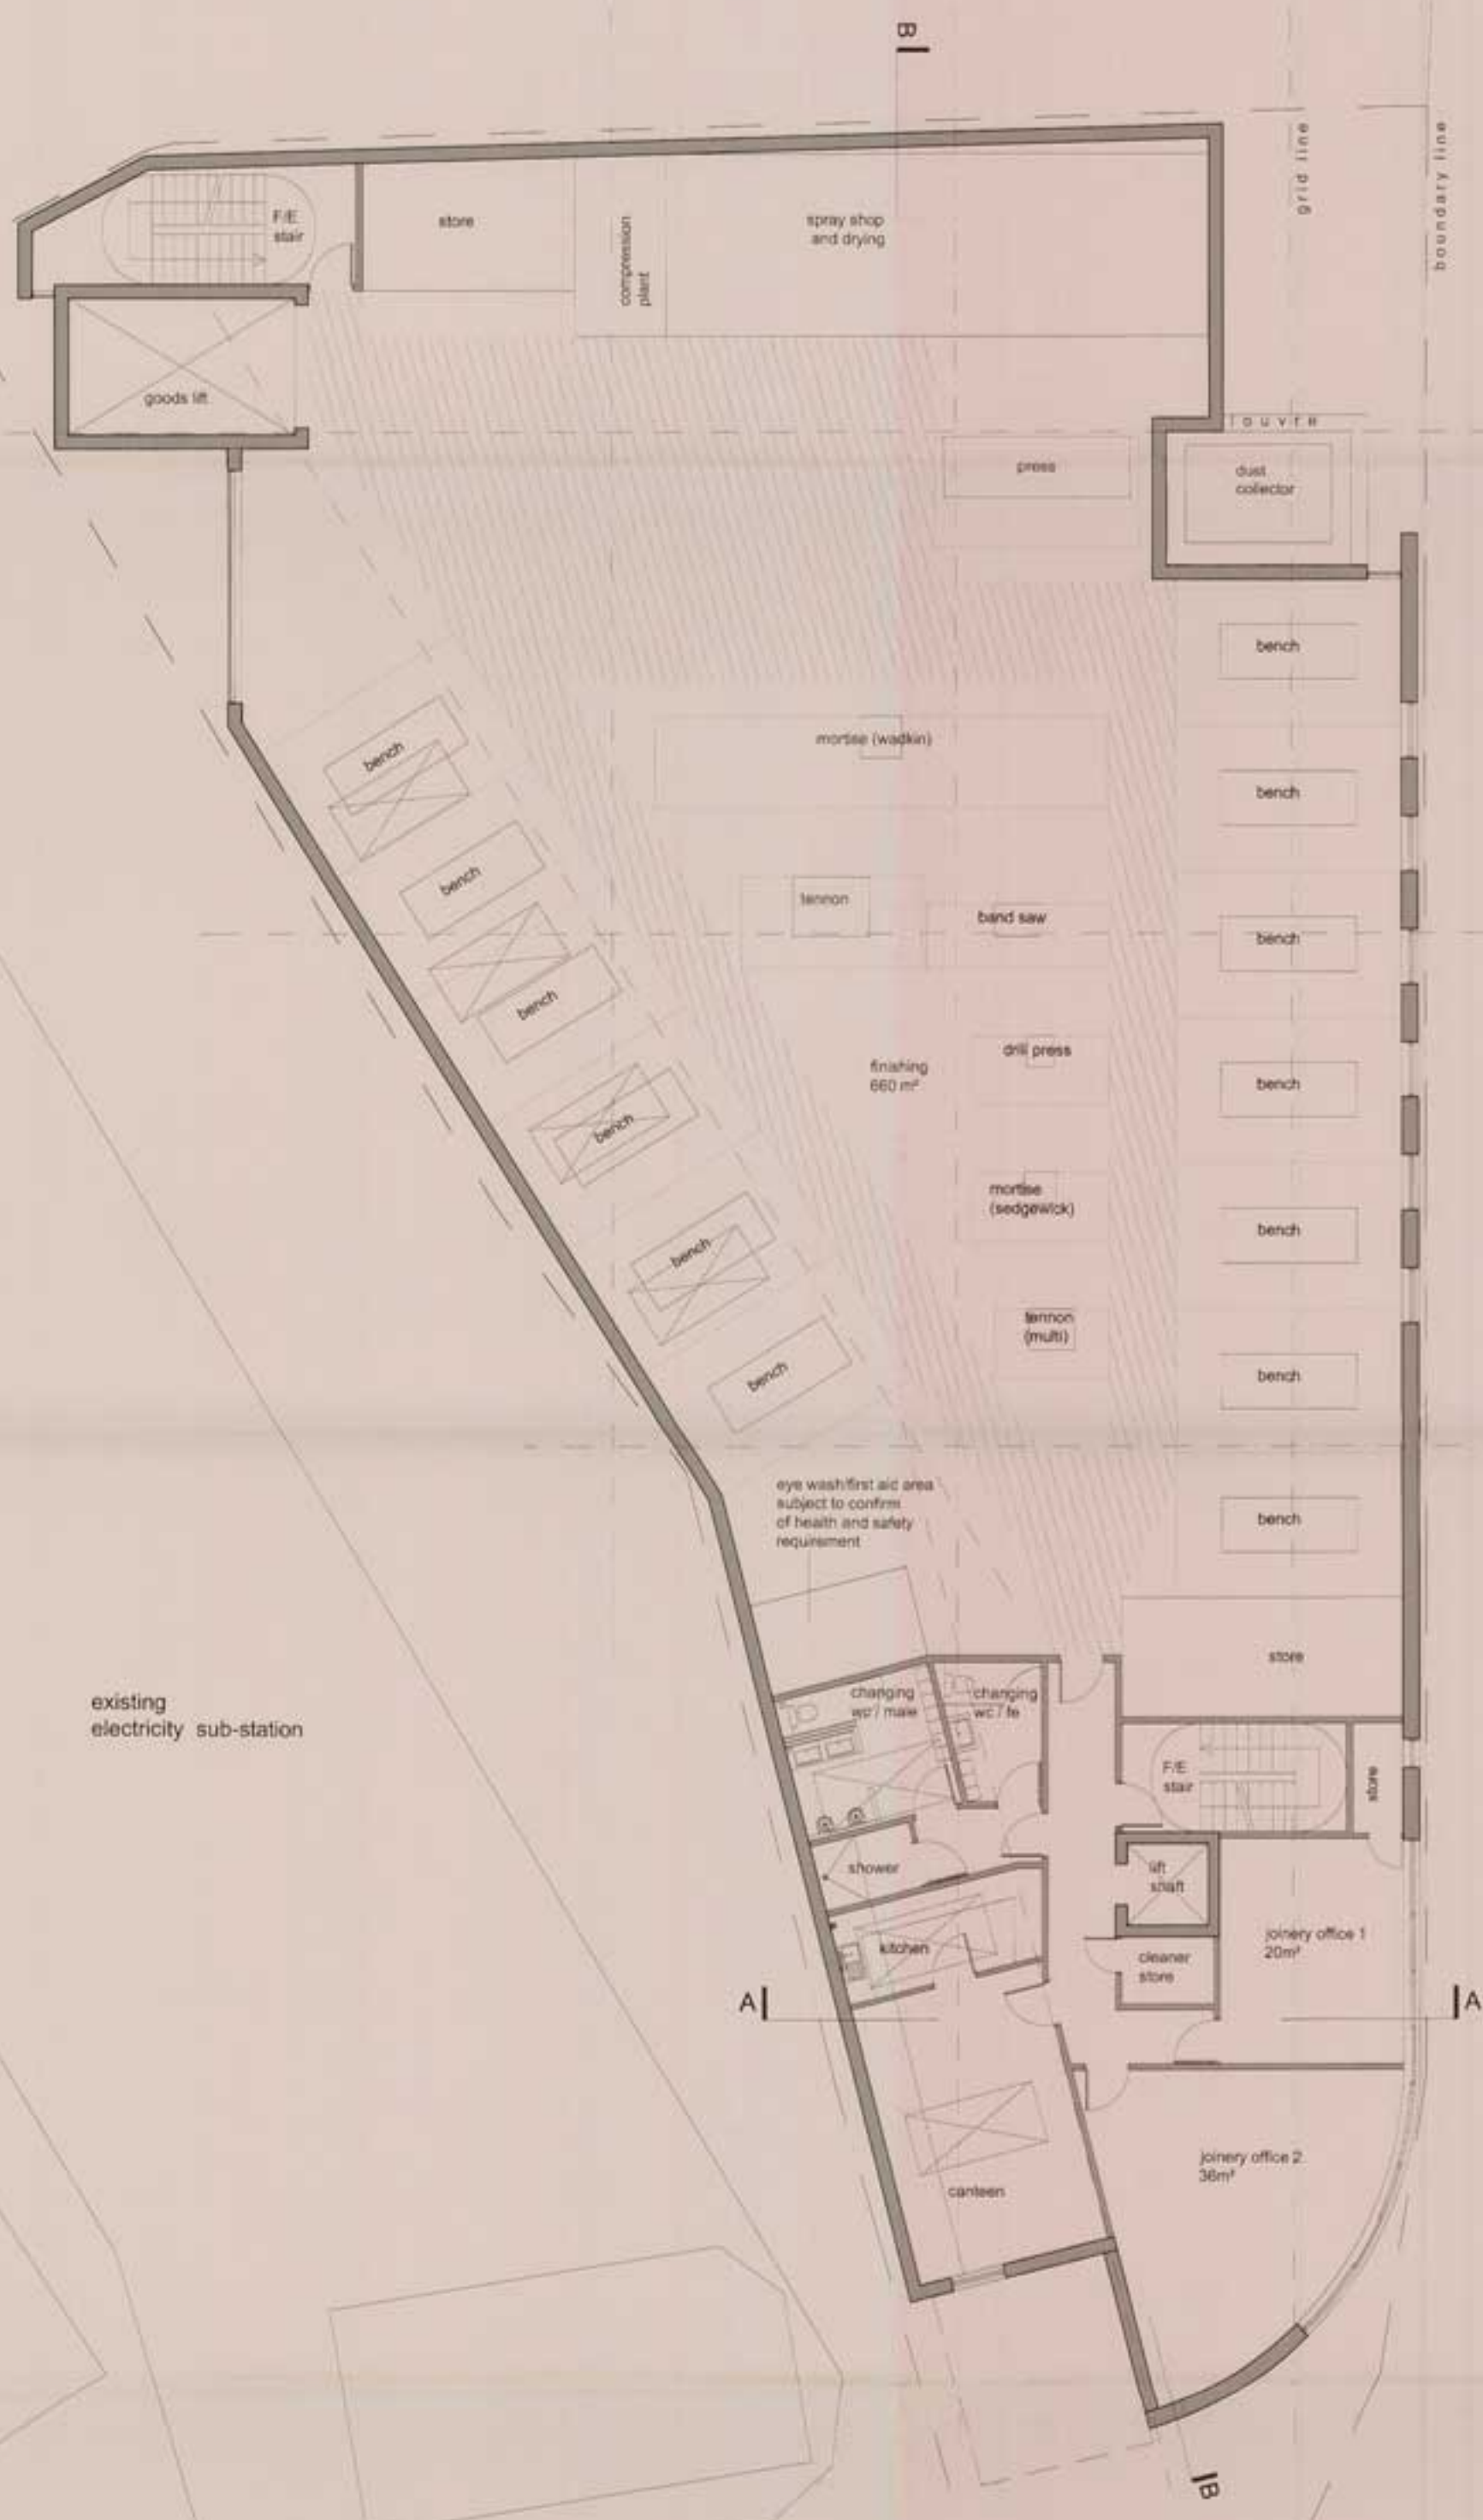

CRANFORD WAY

existing electricity sub-station

KEY
approximate circulation zone

SCANNED

LONDON BOROUGH OF HARINGEY
ENVIRONMENTAL SERVICES
PLANNING, ENVIRONMENTAL POLICY &
PERFORMANCE SERVICE
PLANS RECEIVED
10 APR 2006
Regd No. / HGT / 1006/0122

Gilmac N8
Head Office & Manufacturing Facility
first floor plan

MEPK
ARCHITECTS

10-12 Vauxhall Street
LONDON SE1 1TA
T: 020 7251 5575
F: 020 7251 5574
info@mepk.co.uk
www.mepk.co.uk



LONDON BOROUGH OF HARINGEY
ENVIRONMENTAL SERVICES
PLANNING ENVIRONMENTAL POLICY &
PERFORMANCE SERVICE
PLANS RECEIVED
10 APR 2006
PAGE NO. / 2006/0222
HGY

MEPK
ARCHITECTS

C R A N F O R D W A Y

LONDON BOROUGH OF HARINGEY
ENVIRONMENTAL SERVICES
PLANNING ENVIRONMENTAL POLICY &
PERFORMANCE SERVICE
PLANNING RECEIVED
10 APR 2006
Regs No. / 2006/0732
HGY

Gilmac N8
Head Office & Manufacturing Facility
third floor plan

MEPK
ARCHITECTS

owner	date	scale	job number	drawing number	revision	checked
img	08.03.06	1:100	0560	p-07		gc

This drawing is not to be printed | 105



west elevation



n o r t h e l e v a t i o n


- EXTERNAL MATERIAL KEY:
- | | |
|----------------------|-------------------------|
| 1 zinc cladding | 10 surfaced metal |
| 2 curtain walling | 11 rooflights with zinc |
| 3 surfaced blockwork | 12 upstands |
| 4 aluminium frames | 13 coloured render |
| 5 windows | 14 zinc fascia |
| 6 powder coated | 15 steel handrail & |
| aluminium louvers | lighting |
| 7 metal coping to | 16 steel balustrade |
| parapet | 17 glass logo on |
| 8 conc. coping | spacers |
| 9 coloured panels | |




Gilmac N8
Head Office & Manufacturing Facility
west + north elevation


MEPK
ARCHITECTS
10 - 16 Westry Street
LONDON W1 7DE
t +44 (0) 20 7594 5872
f +44 (0) 20 7594 5874
central@mepk.co.uk
www.mepk.co.uk

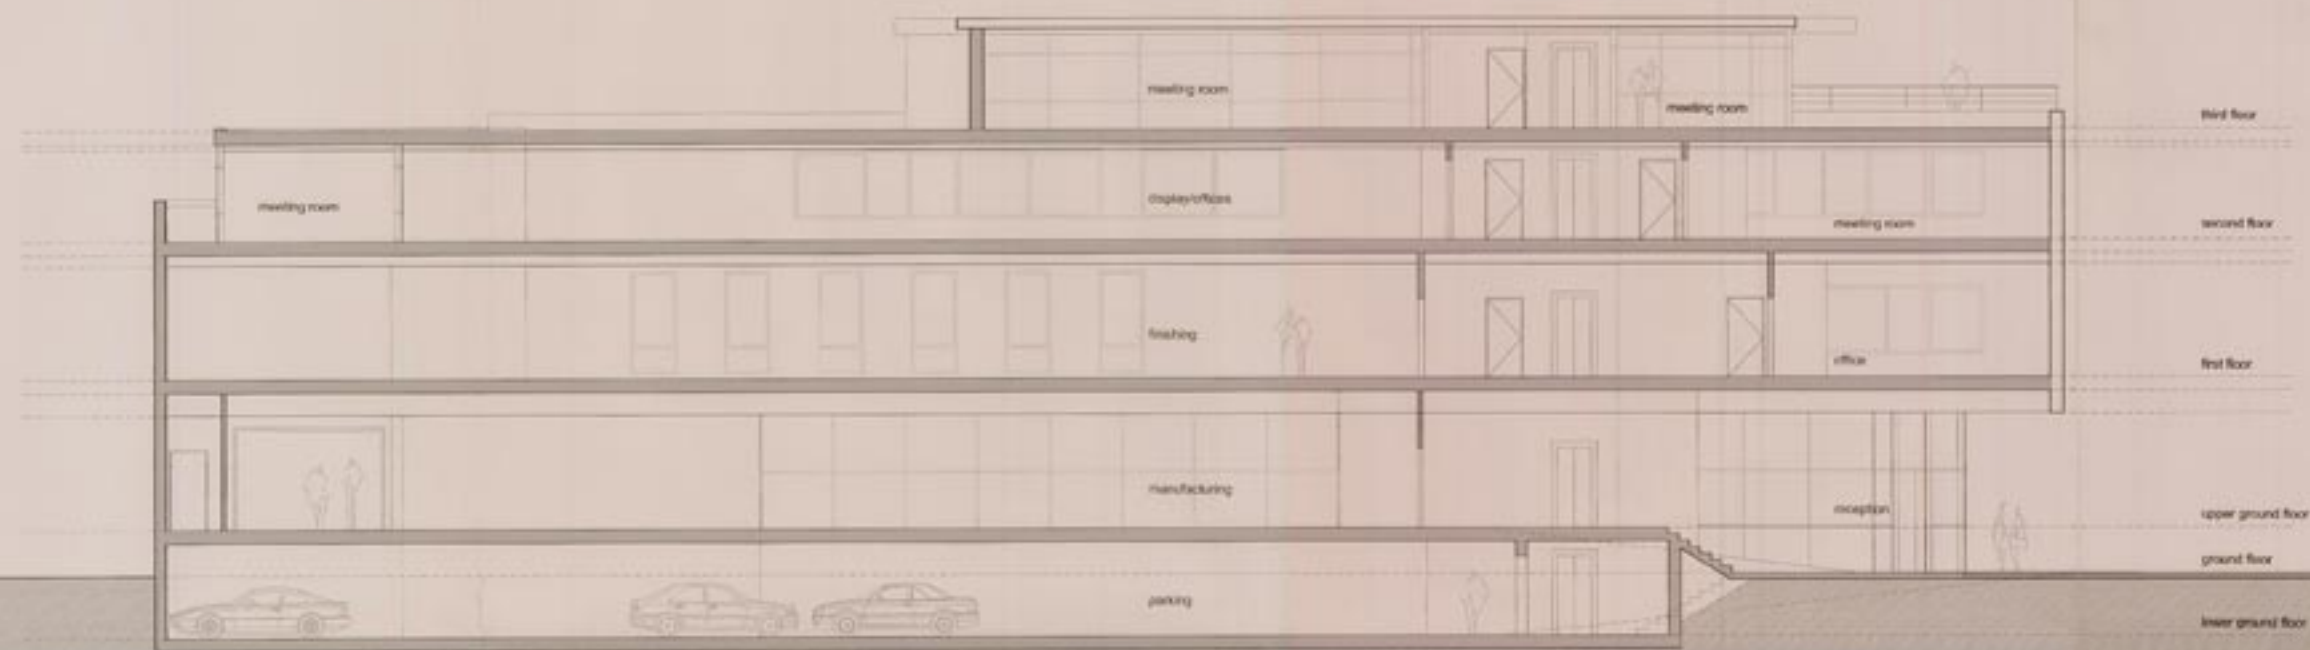

section B-B

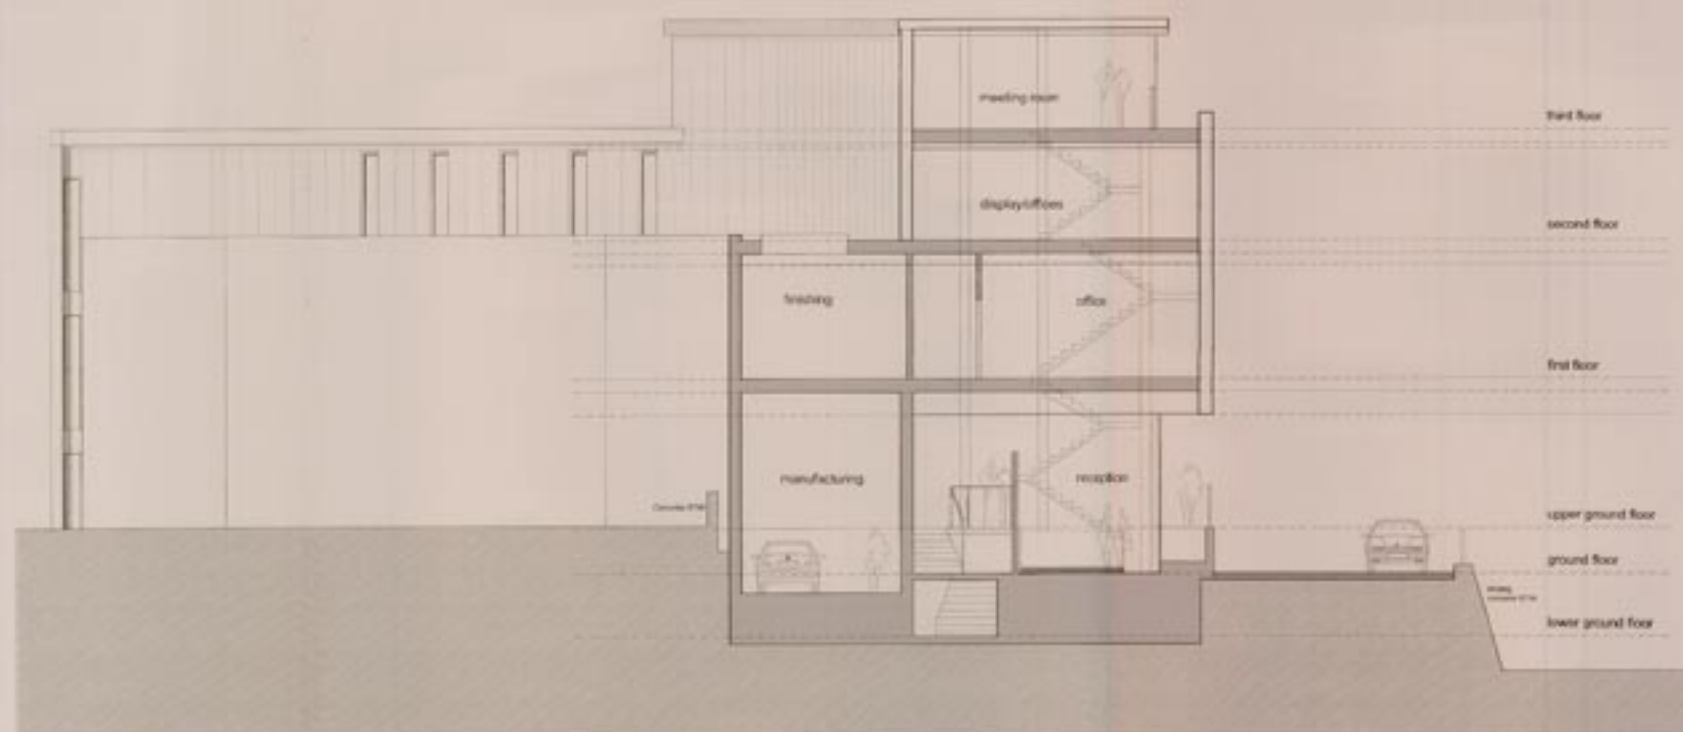


section A-A





east elevation

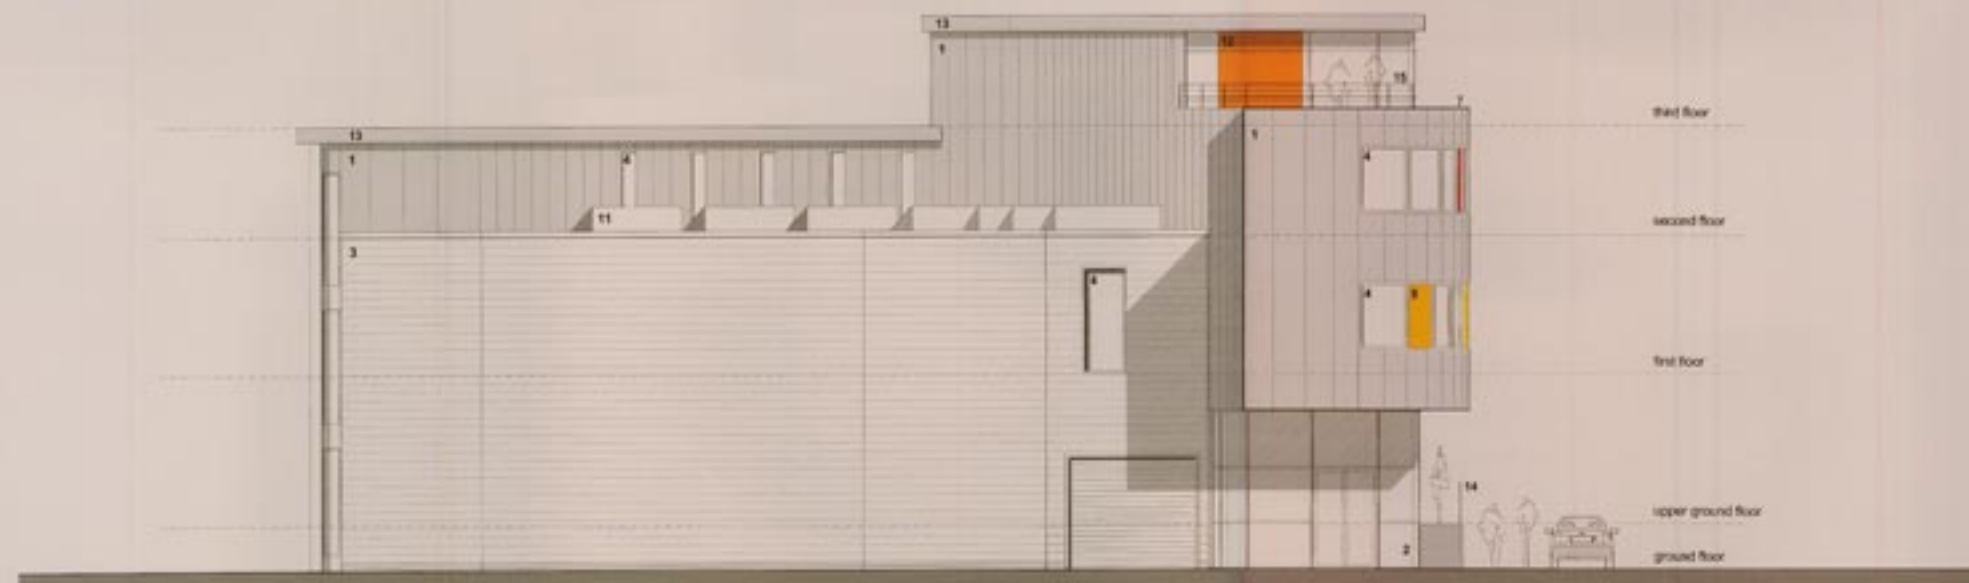

south elevation

EXTERNAL MATERIAL KEY:

- | | |
|-----------------------------------|-----------------------------------|
| 1 zinc cladding | 10 perforated insitu concrete |
| 2 curtain walling | 11 multi-glaze with zinc uplights |
| 3 perforated blackwork | 12 coloured render |
| 4 aluminium frames to windows | 13 zinc fascia |
| 5 powder coated aluminium louvers | 14 steel handrail & uplights |
| 7 metal coping | 15 steel balustrade |



Gilmac N8
Head Office & Manufacturing Facility
east + south elevation

MEPK
ARCHITECTS

10-12 South Street
London EC1A 3DF